



section A-A (2 : 1)

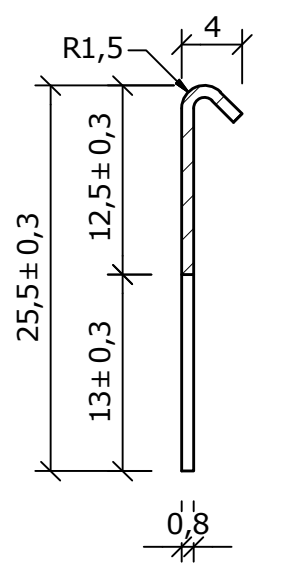

section B-B (2 : 1)

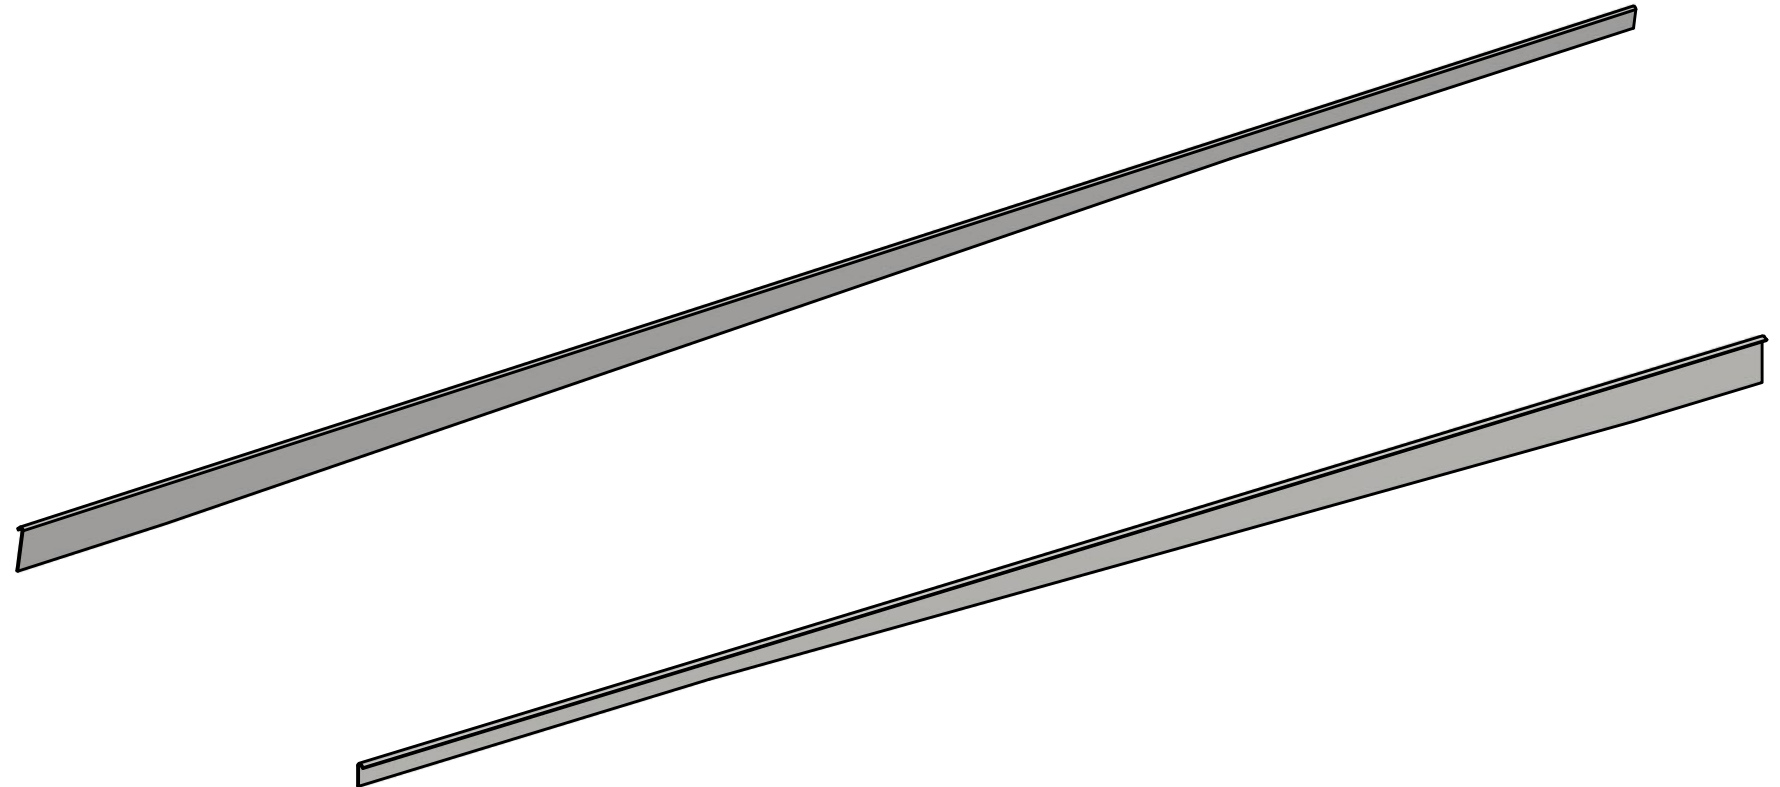

Zeichnungsnummer drawing number Z 00 00 59 82				Benennung/ designation wedi Fundo Riolito neo / Plano Linea slope profile, wall right, 12,5mm	
Kunde/ client : Art.-Nr.: 10-72-10/012				wedi GmbH Hollefeldstrasse 51 48282 Emsdetten	
				Datum date	Name name
			3D drawn	08.01.2015	tf
			2D drawn	31.03.2017	ds
			CAD/CAM Progr.		
				Fertigungstoleranzen: finished tolerances: nach DIN ISO 2768-1 m	
Ausg. issue	Anderung modification	Datum date	Name name	Maße in mm dim. in millimeters	DIN A3
				filename: 107210012_Gefälleprofil_Wand_FS_12_5_L1200_RP.ipt	



wedi Vertrieb/ sales
Fon +49 (0)2572 / 156 - 0
Fax +49 (0)2572 / 156 - 133
wedi Projektabteilung/project dept. Fon +49 (0)2572 / 156 - 0
Fax +49 (0)2572 / 156 - 239